




1 Sutton Road - Elevation
1 : 125






2 Back Elevation
1 : 125


1:125
0 1.25 2.5 8.25 m

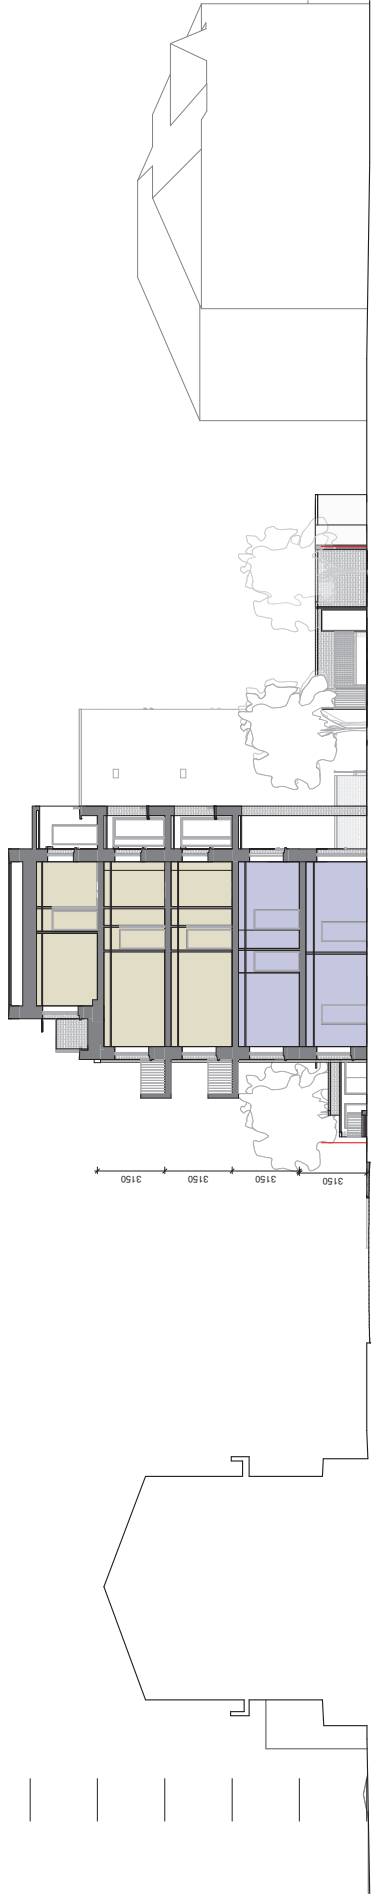

1 Section - AA - Typical section through flats
1 : 125

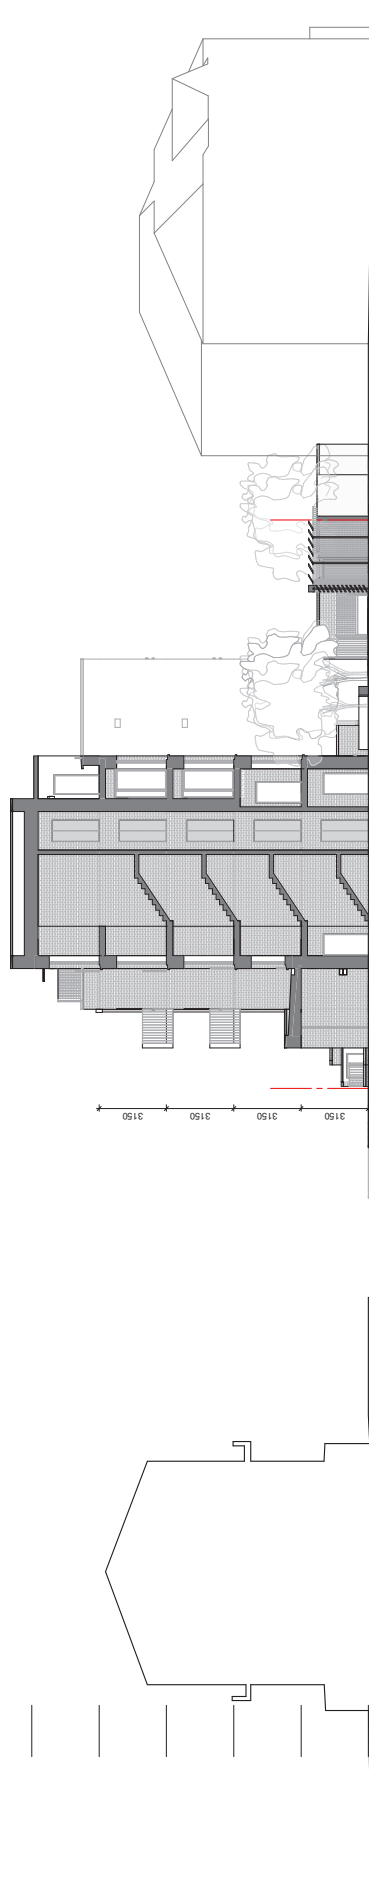

2 Section - BB - Section through lift shaft and stairwell
1 : 125

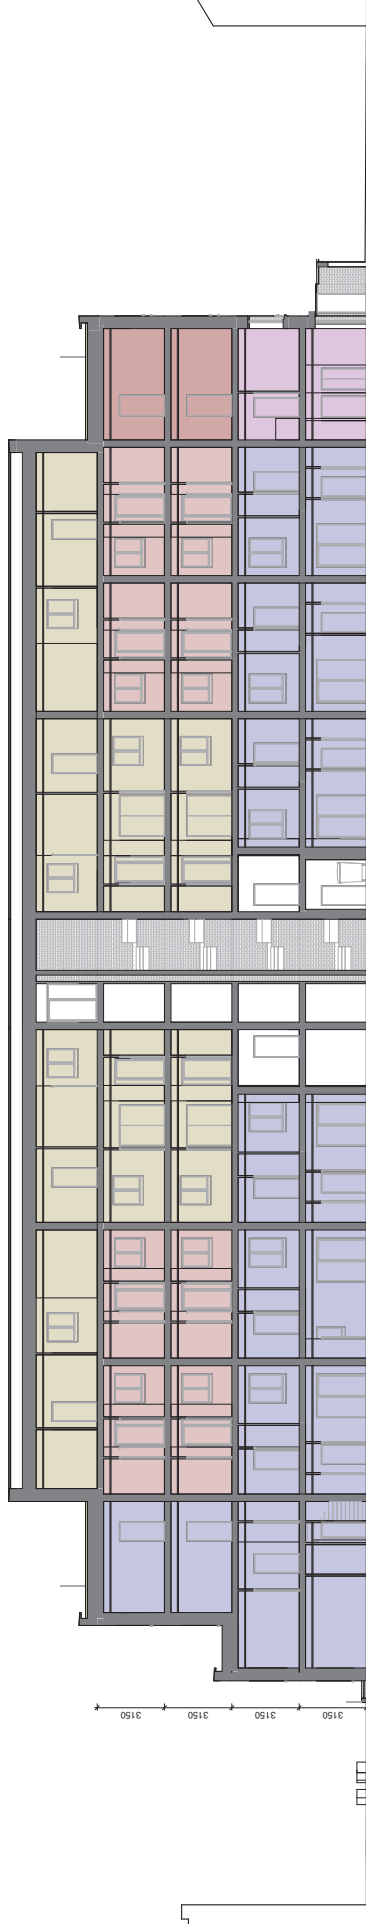

1 Section -CC - Long Section
1 : 125